


28'-10½" Scale: 1"=4'

la Calh ne Softwall Isolators

1. Workstation: Two Half-Suits
2. Interface: Autoclave
3. Transfer: 3-Glove
4. Transfer: 2-Glove

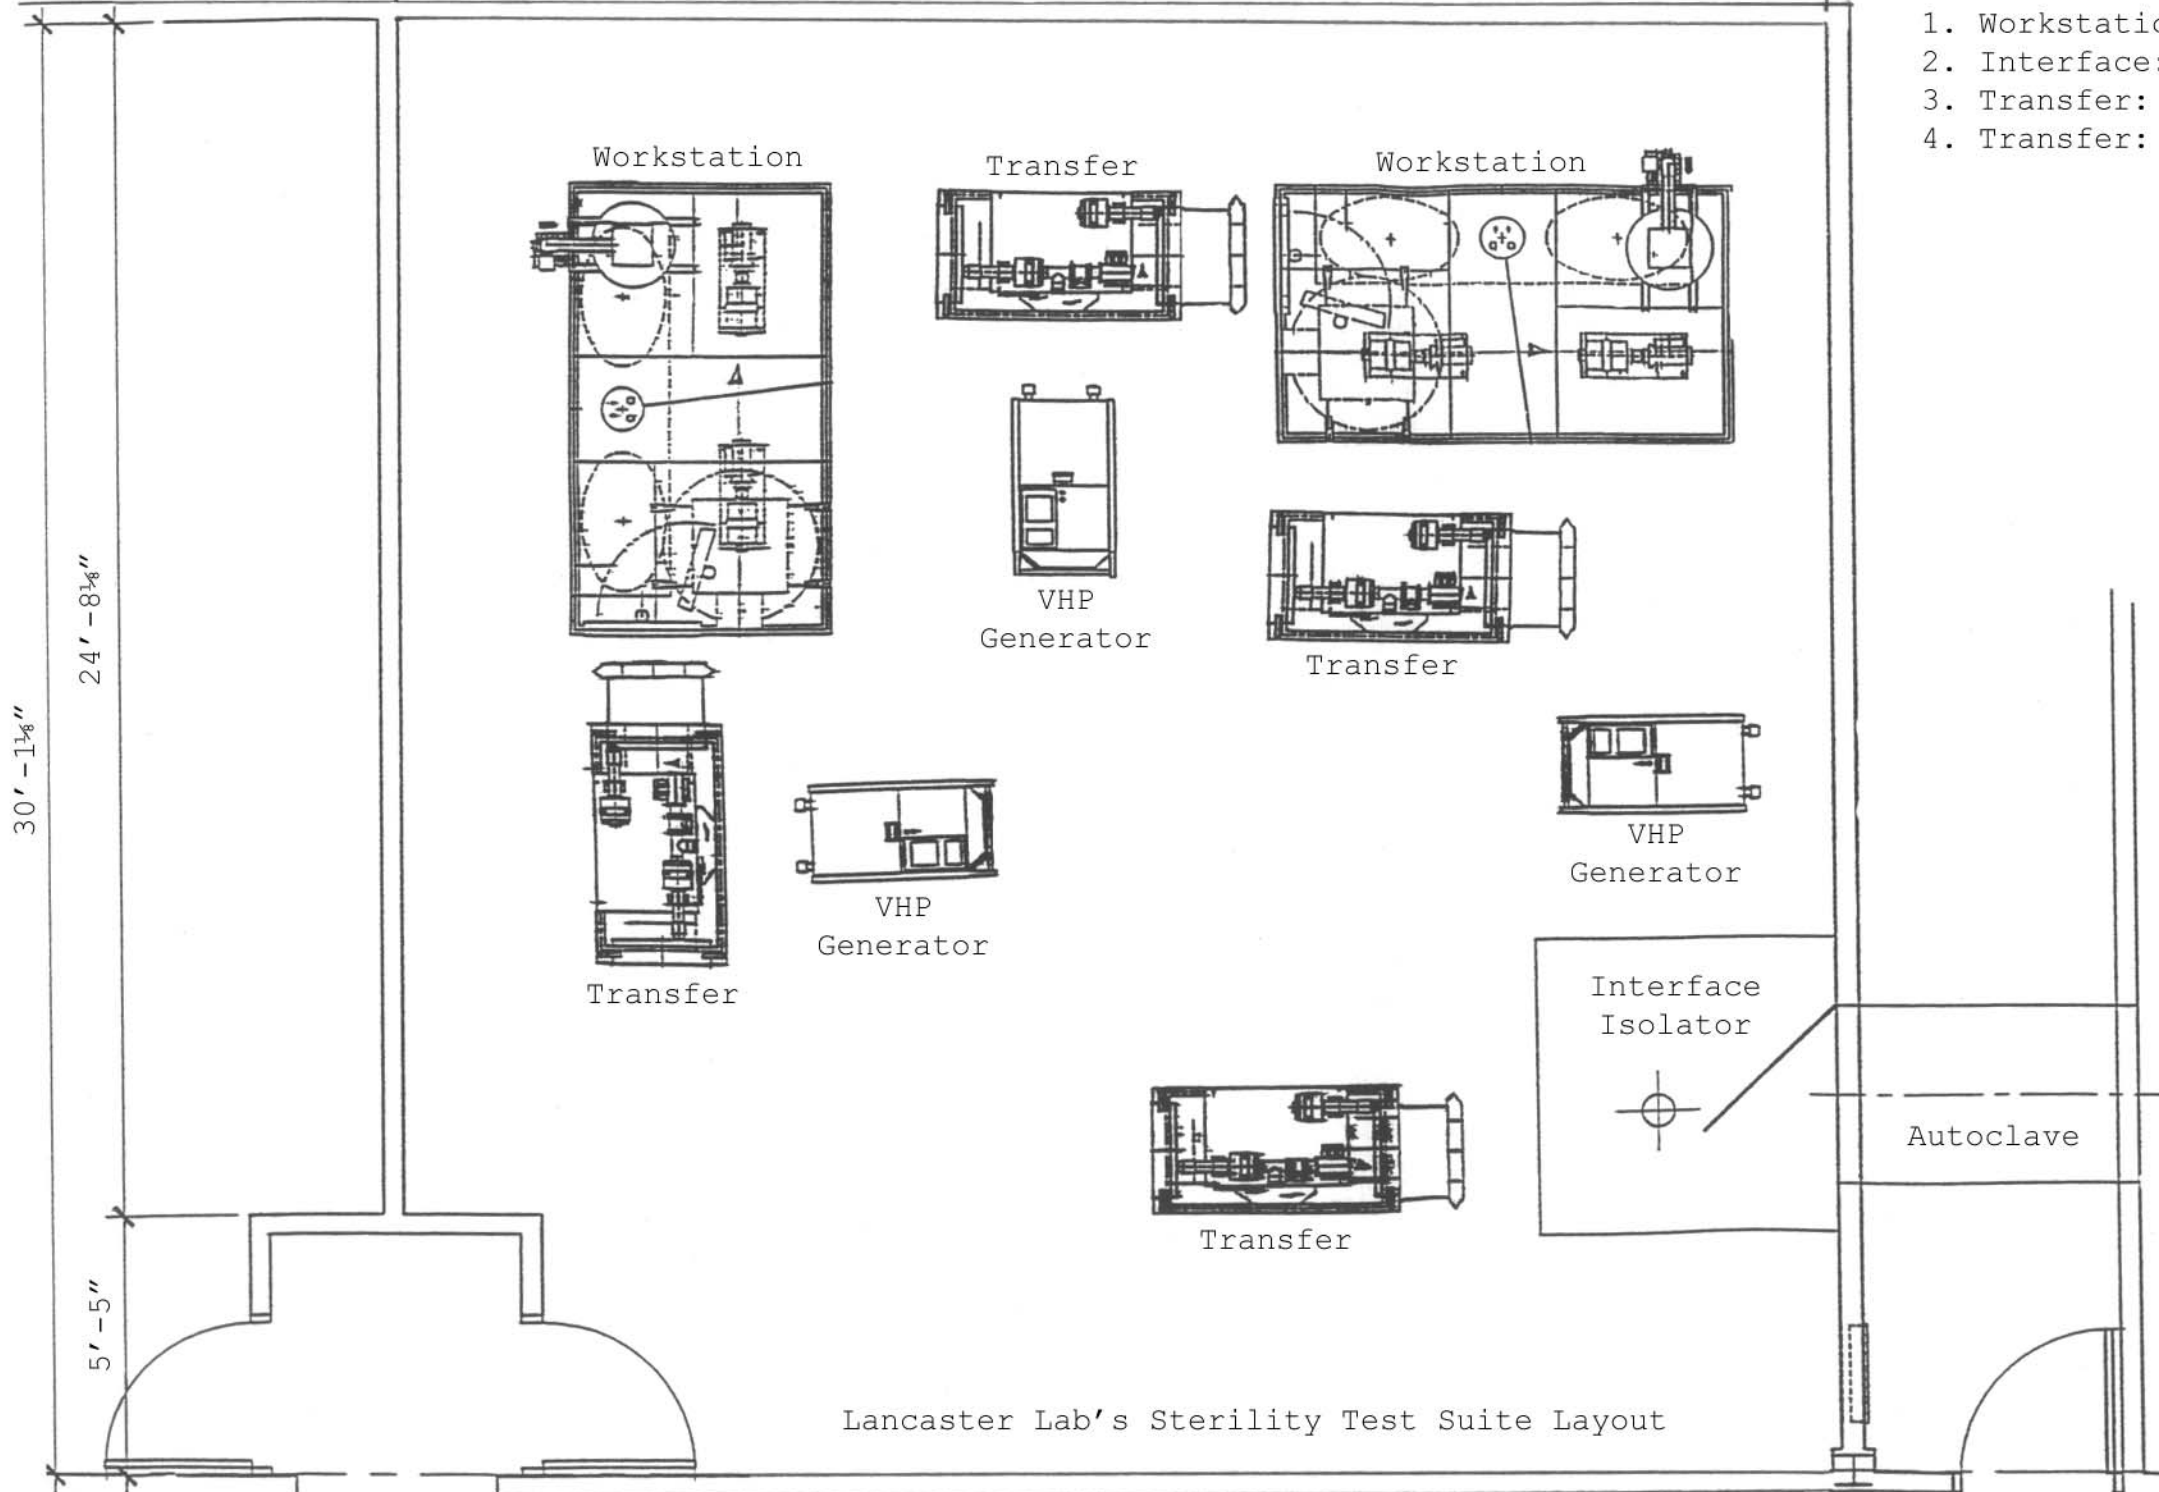

30' - 1¼"

24' - 8¼"

5' - 5"

Workstation

Transfer

Workstation

VHP
Generator

Transfer

VHP
Generator

VHP
Generator

Transfer

Interface
Isolator

Autoclave

Transfer

Lancaster Lab's Sterility Test Suite Layout